

© Copyright Arrowstreet, Inc.




# Freeport Village

Freeport, Maine

A Project For  
Berenson Associates

## SITE PLAN REVIEW SET

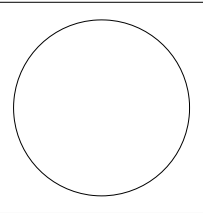

**ARROWSTREET**  
Architecture  
Urban Design  
Planning  
Graphics and Interiors

212 Elm Street Somerville MA 02144  
617.623.5555 fax:617.625.4646  
www.arrowstreet.com

Project No: 06029  
Drawn By: dmb  
Checked By: SS  
Issue Date: 26 JUNE 2012

Revisions			
No	Date	Description	By

Drawing Title:

PLAZA  
LEVEL

1 OF 3

SCALE: 1" = 20'-0"

Drawing Number

LP-125




# Freeport Village

Freeport, Maine

A Project For  
Berenson Associates

## SITE PLAN REVIEW SET

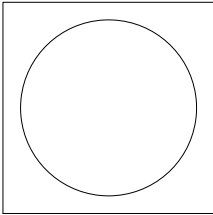

**ARROWSTREET**  
Architecture  
Urban Design  
Planning  
Graphics and Interiors

212 Elm Street Somerville MA 02144  
617.623.5555 fax:617.625.4646  
www.arrowstreet.com

Project No: 06029  
Drawn By: dmb  
Checked By: SS  
Issue Date: 26 JUNE 2012

Revisions			
No	Date	Description	By

Drawing Title:


LEVEL  
2

2 OF 3

SCALE: 1/16" = 1'-0"

Drawing Number

LP-125

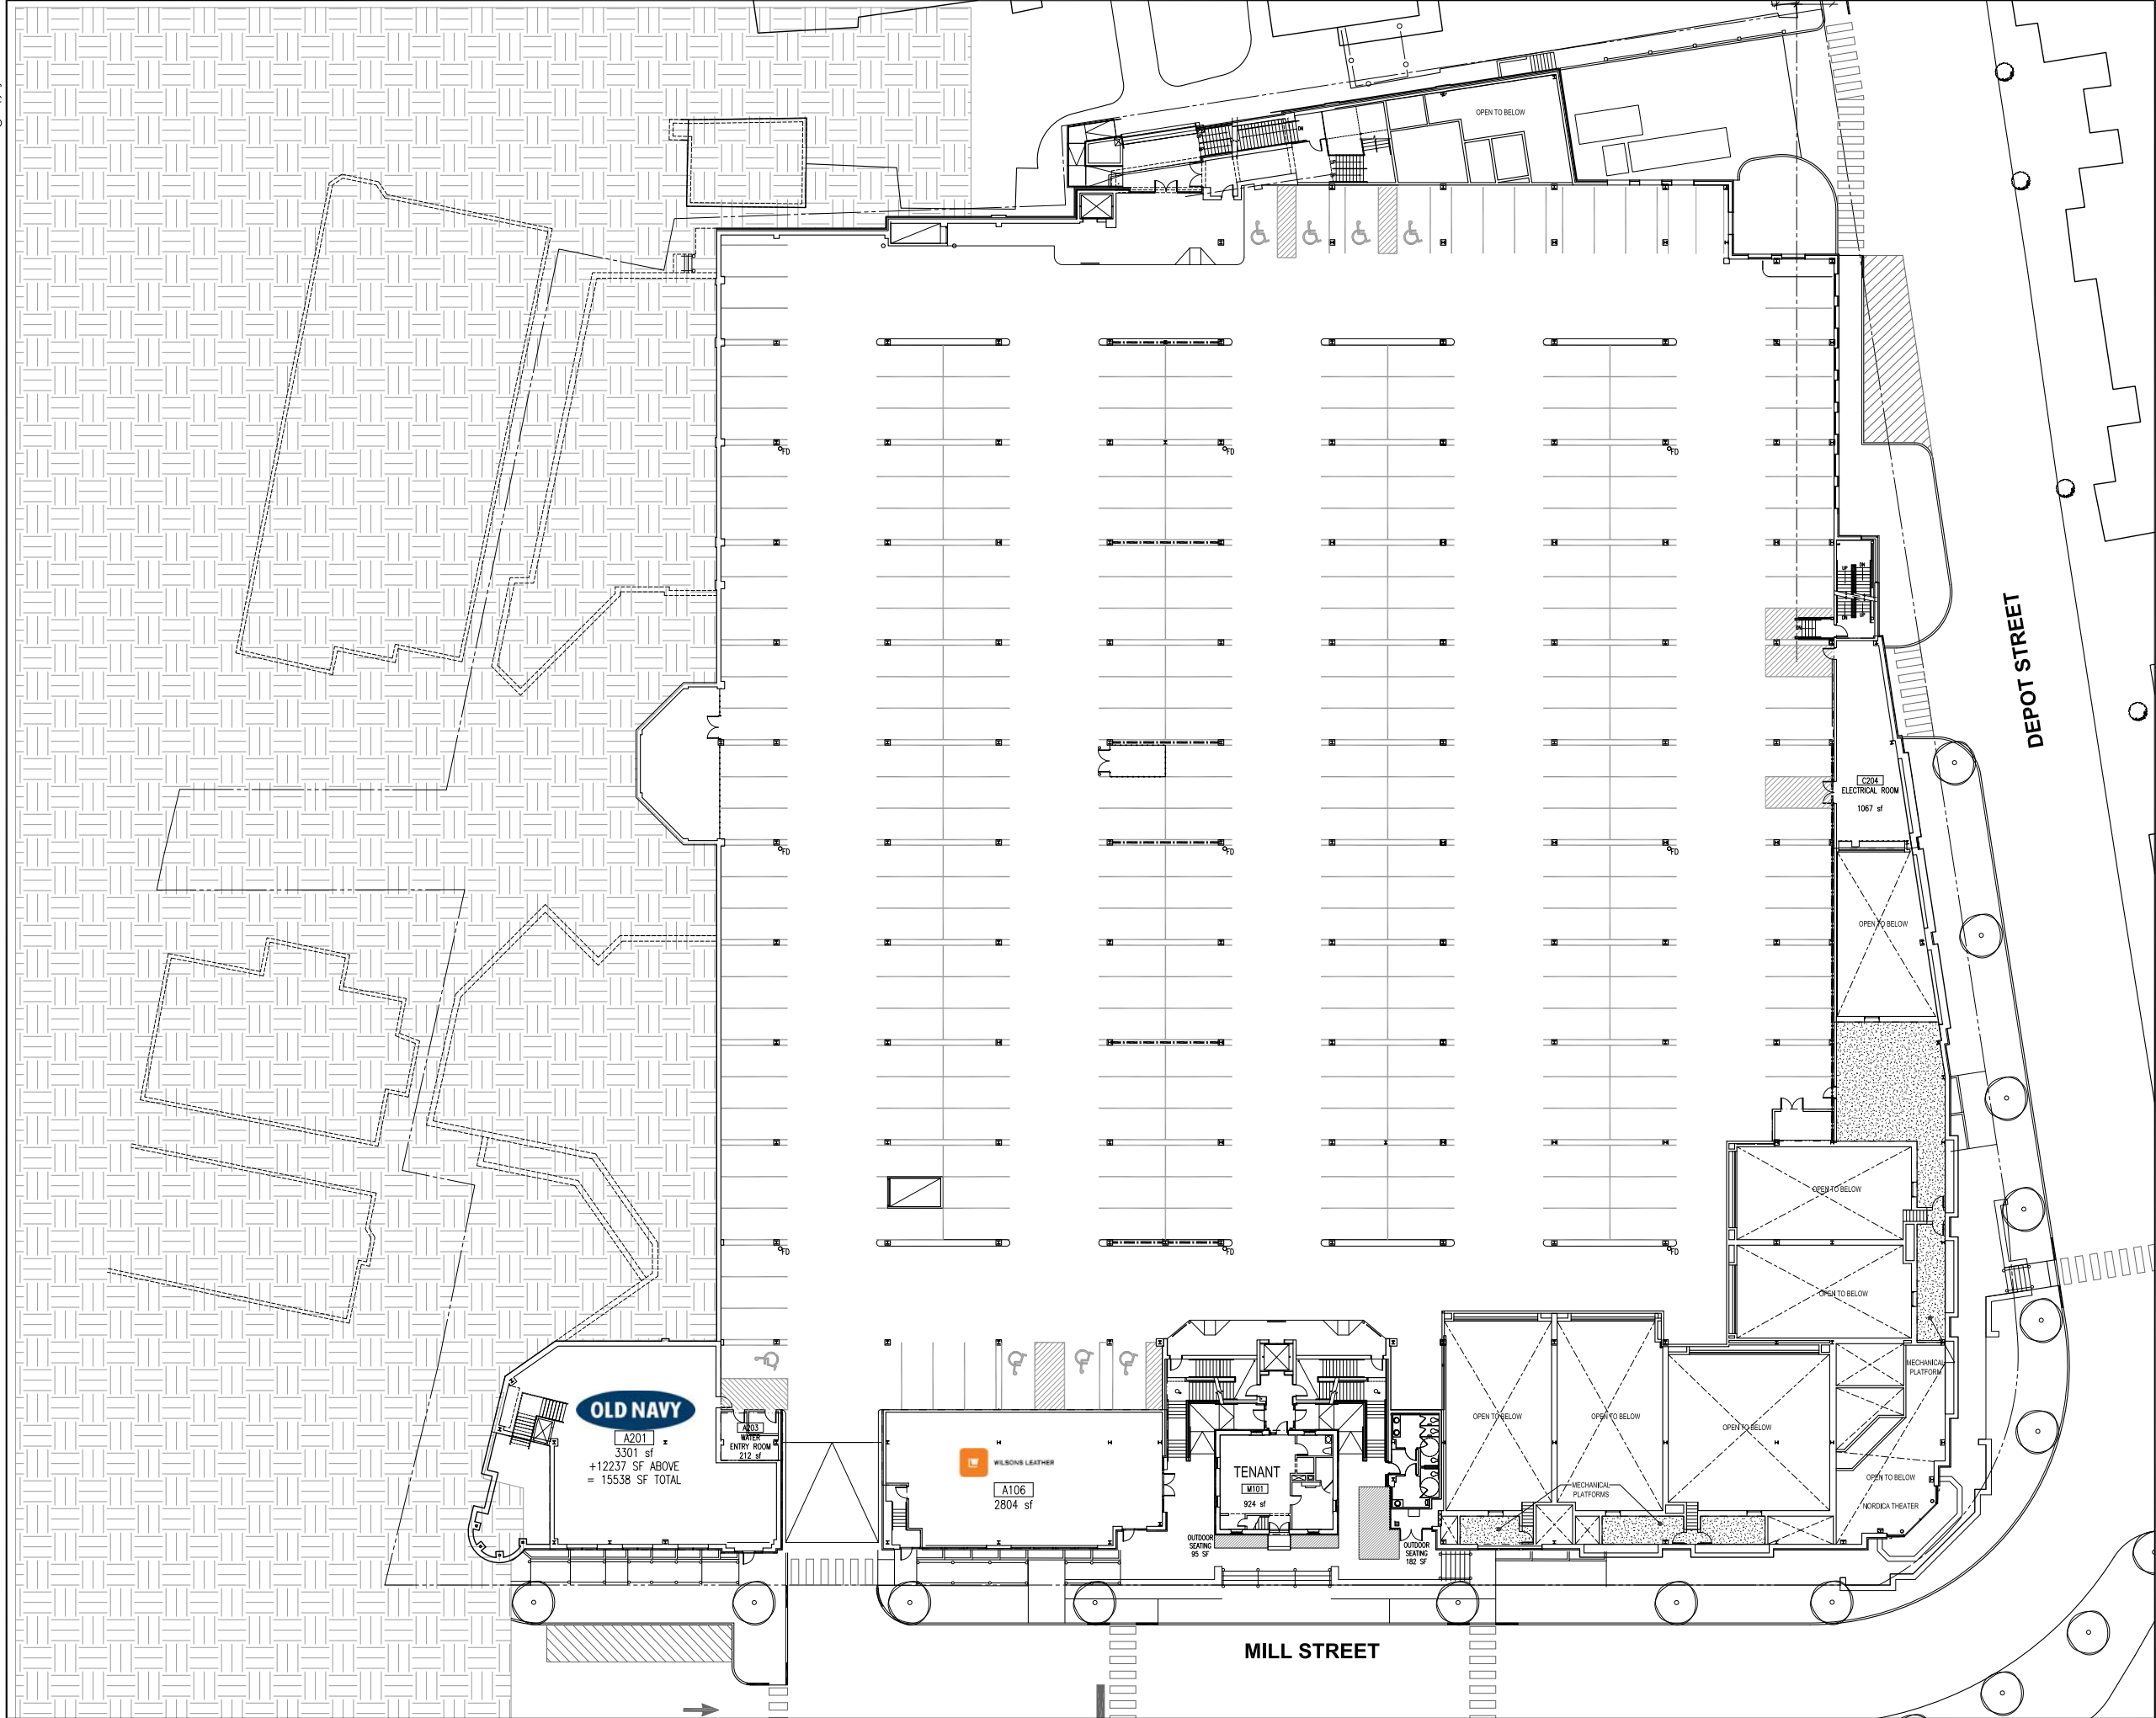


# Freeport Village

Freeport, Maine

A Project For  
Berenson Associates

## SITE PLAN REVIEW SET

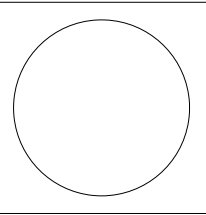

**ARROWSTREET**  
Architecture  
Urban Design  
Planning  
Graphics and Interiors

212 Elm Street Somerville MA 02144  
617.623.5555 fax:617.625.4646  
www.arrowstreet.com

Project No: 06029  
Drawn By: dmb  
Checked By: SS  
Issue Date: 26 JUNE 2012

Revisions			
No	Date	Description	By

Drawing Title:


LEVEL  
1

3 OF 3

SCALE: 1/16" = 1'-0"

Drawing Number

LP-125

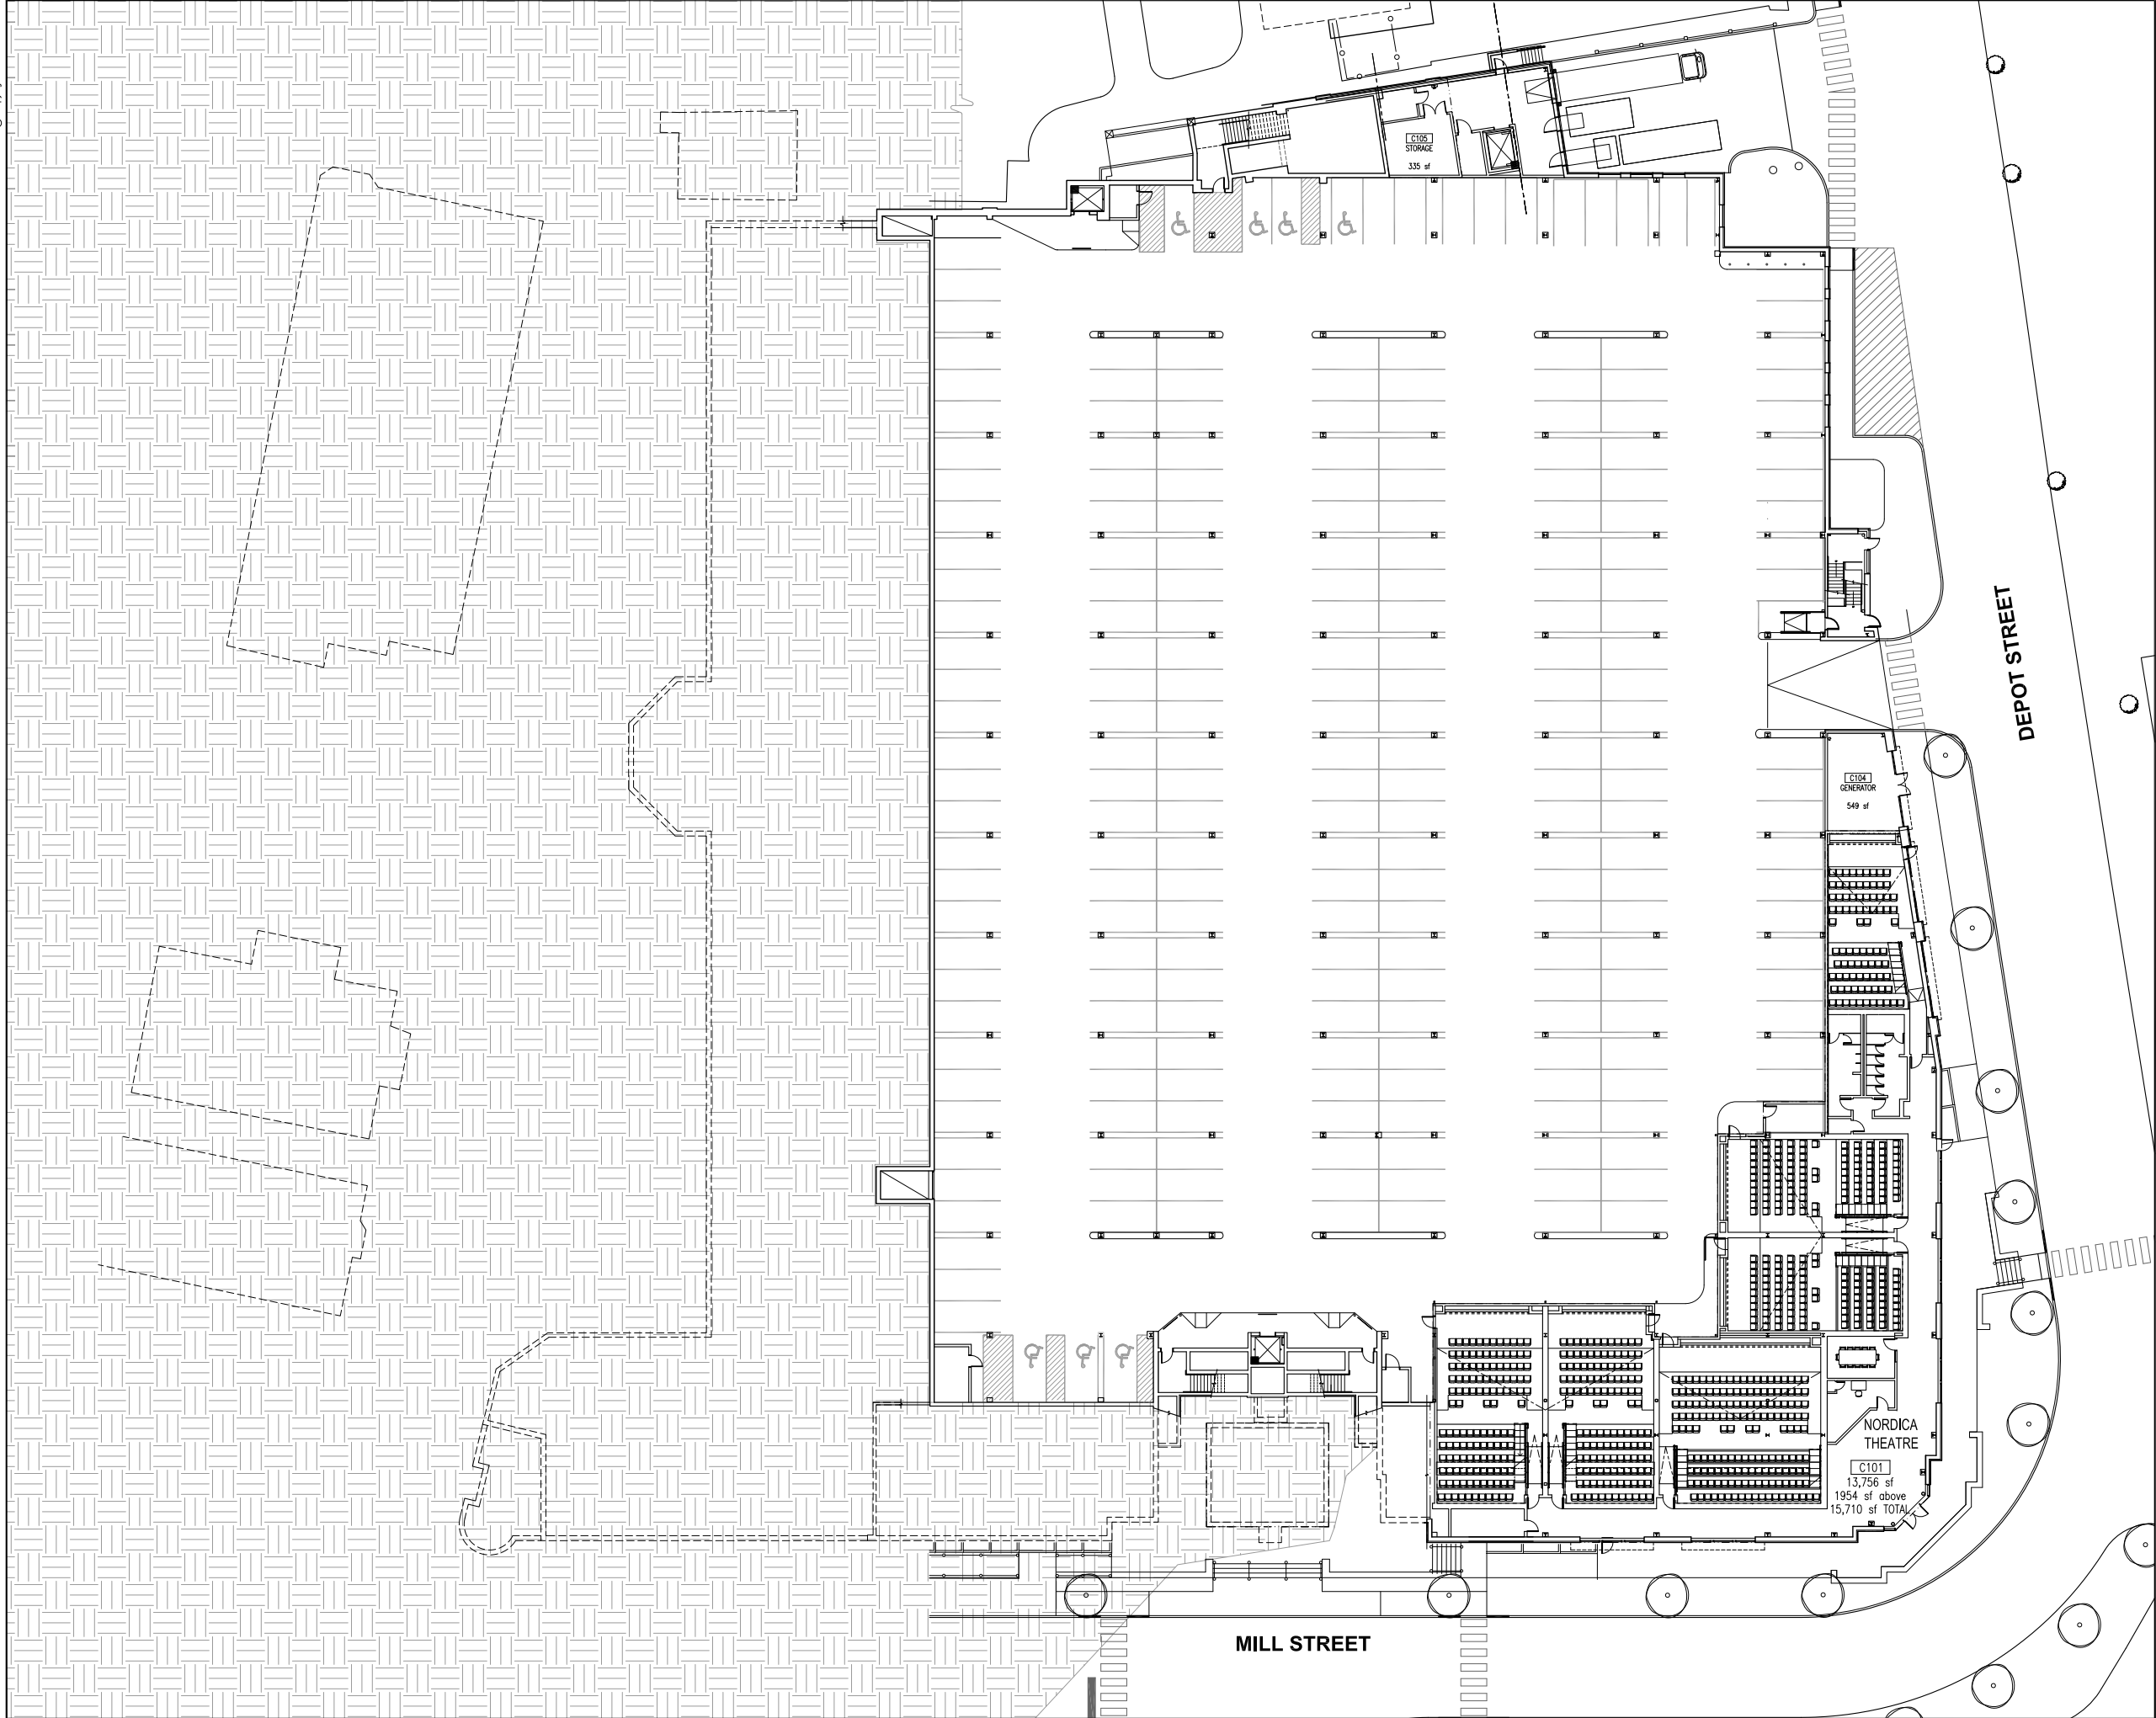

MILL STREET

DEPOT STREET

NORDICA  
THEATRE

C101  
13,756 sf  
1954 sf above  
15,710 sf TOTAL

C104  
GENERATOR  
549 sf

C105  
STORAGE  
335 sf